

NOI
GRANTHAM
MANAGEMENT CO LLC
DANNA SUBD
T.P# 10-035.00-060
M# 11872
D.B# 2343-355
ZONING: 1

NOI
SHERRA LLC
BRENNAN SUBD
T.P# 10-035.00-014
INST.# 2005001-0075048
ZONING: 1

MYKLE E. BRENNAN
BRENNAN SUBD
T.P# 10-035.00-015
D.B# 109153
ZONING: 1


NOI
KENNETH G.
BRENNAN
T.P# 10-03
D.B# 138
ZONIN

SPENCER E. DUARKE
T.P#
INST.#

NOI
RALPH L. DUVALL JR.
BRENNAN SUBD
T.P# 10-035.00-018
D.B# A-35-36
ZONING: 1

NOI
DUGAN MARIE SALTER
BRENNAN SUBD
T.P# 10-035.00-021
D.B# L-107-168
ZONING: NCB.5

NOI
RICHARD SANTANA
DEEMER ESTATE
T.P# 10-035.00-027
INST.# 20020312-0023392
ZONING: S

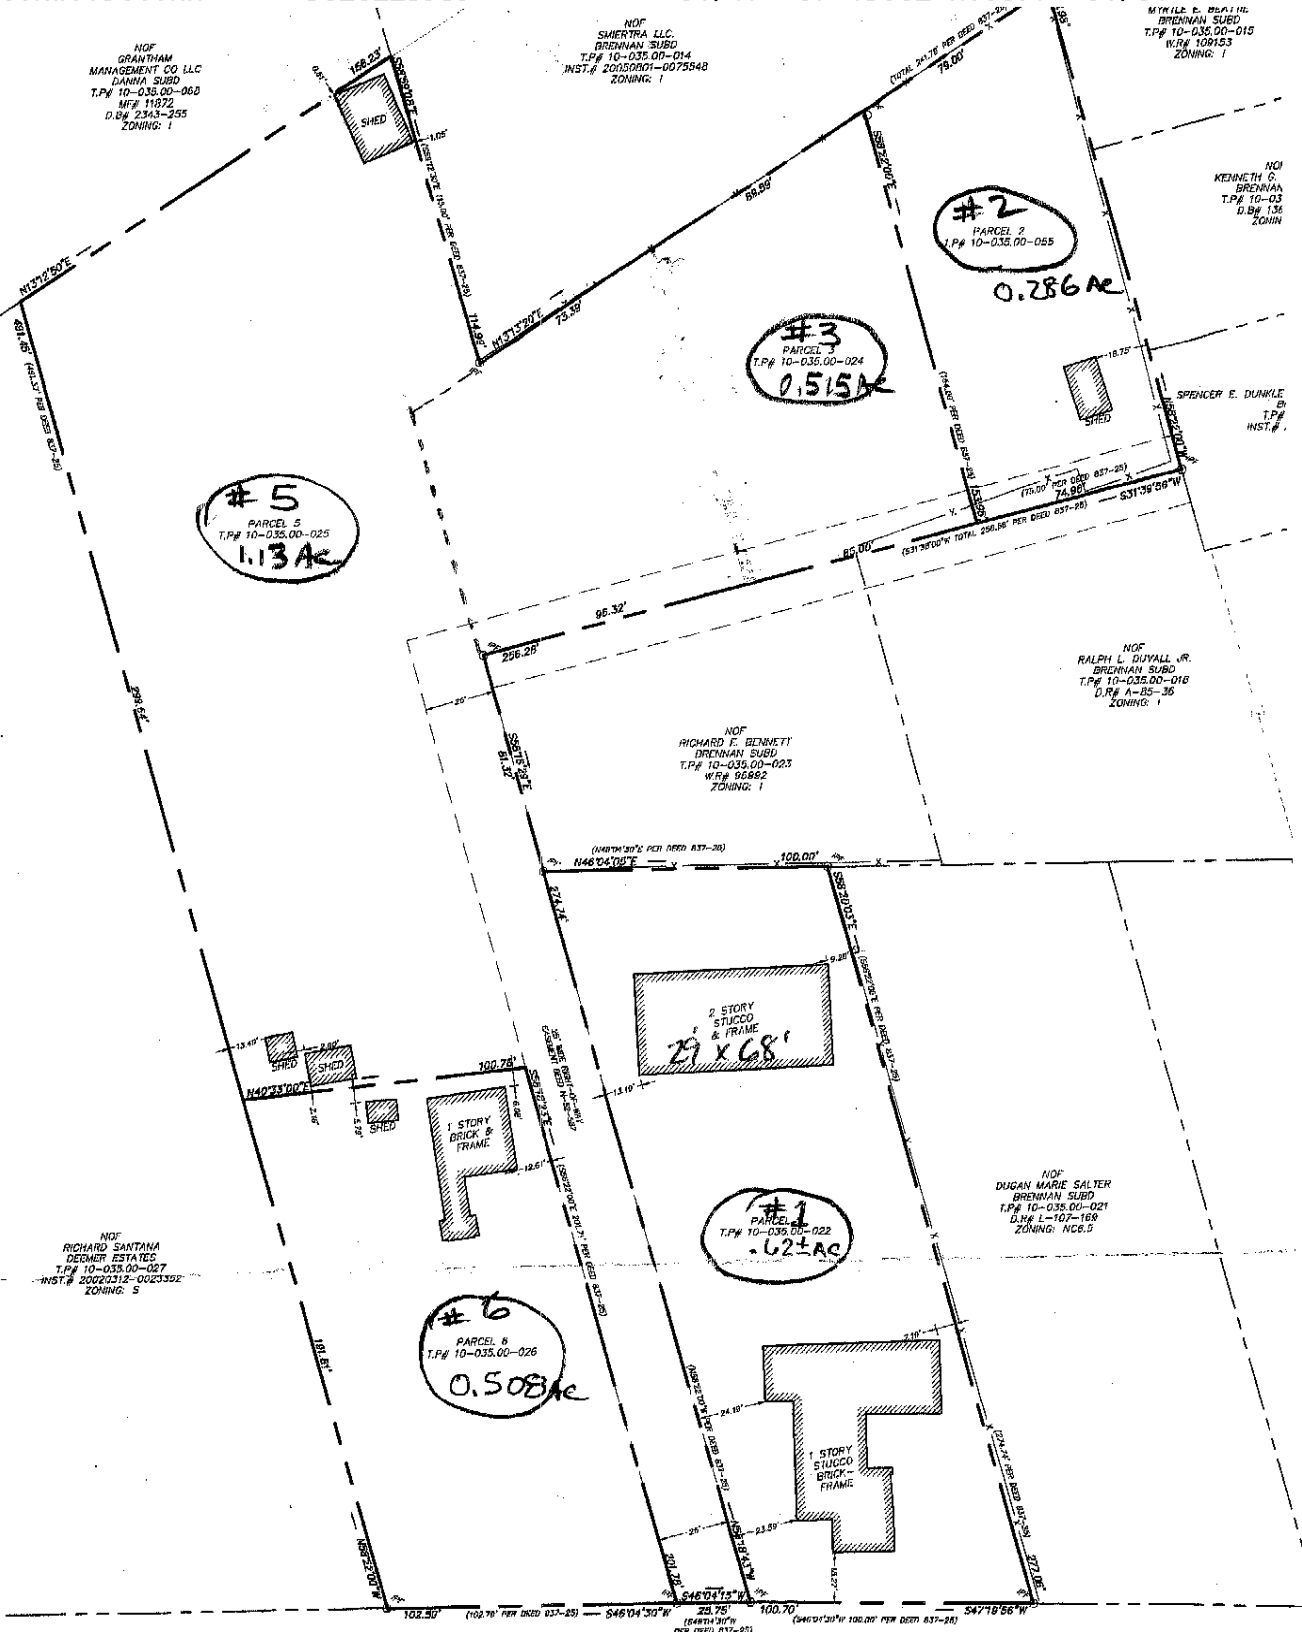

ROUTE 9 AKA RIVER ROAD

90' WIDE PUBLIC R.O.W.